


Date : 31-3-20


BUILDING NO 1

OPTION 1

ADVANCE COPY

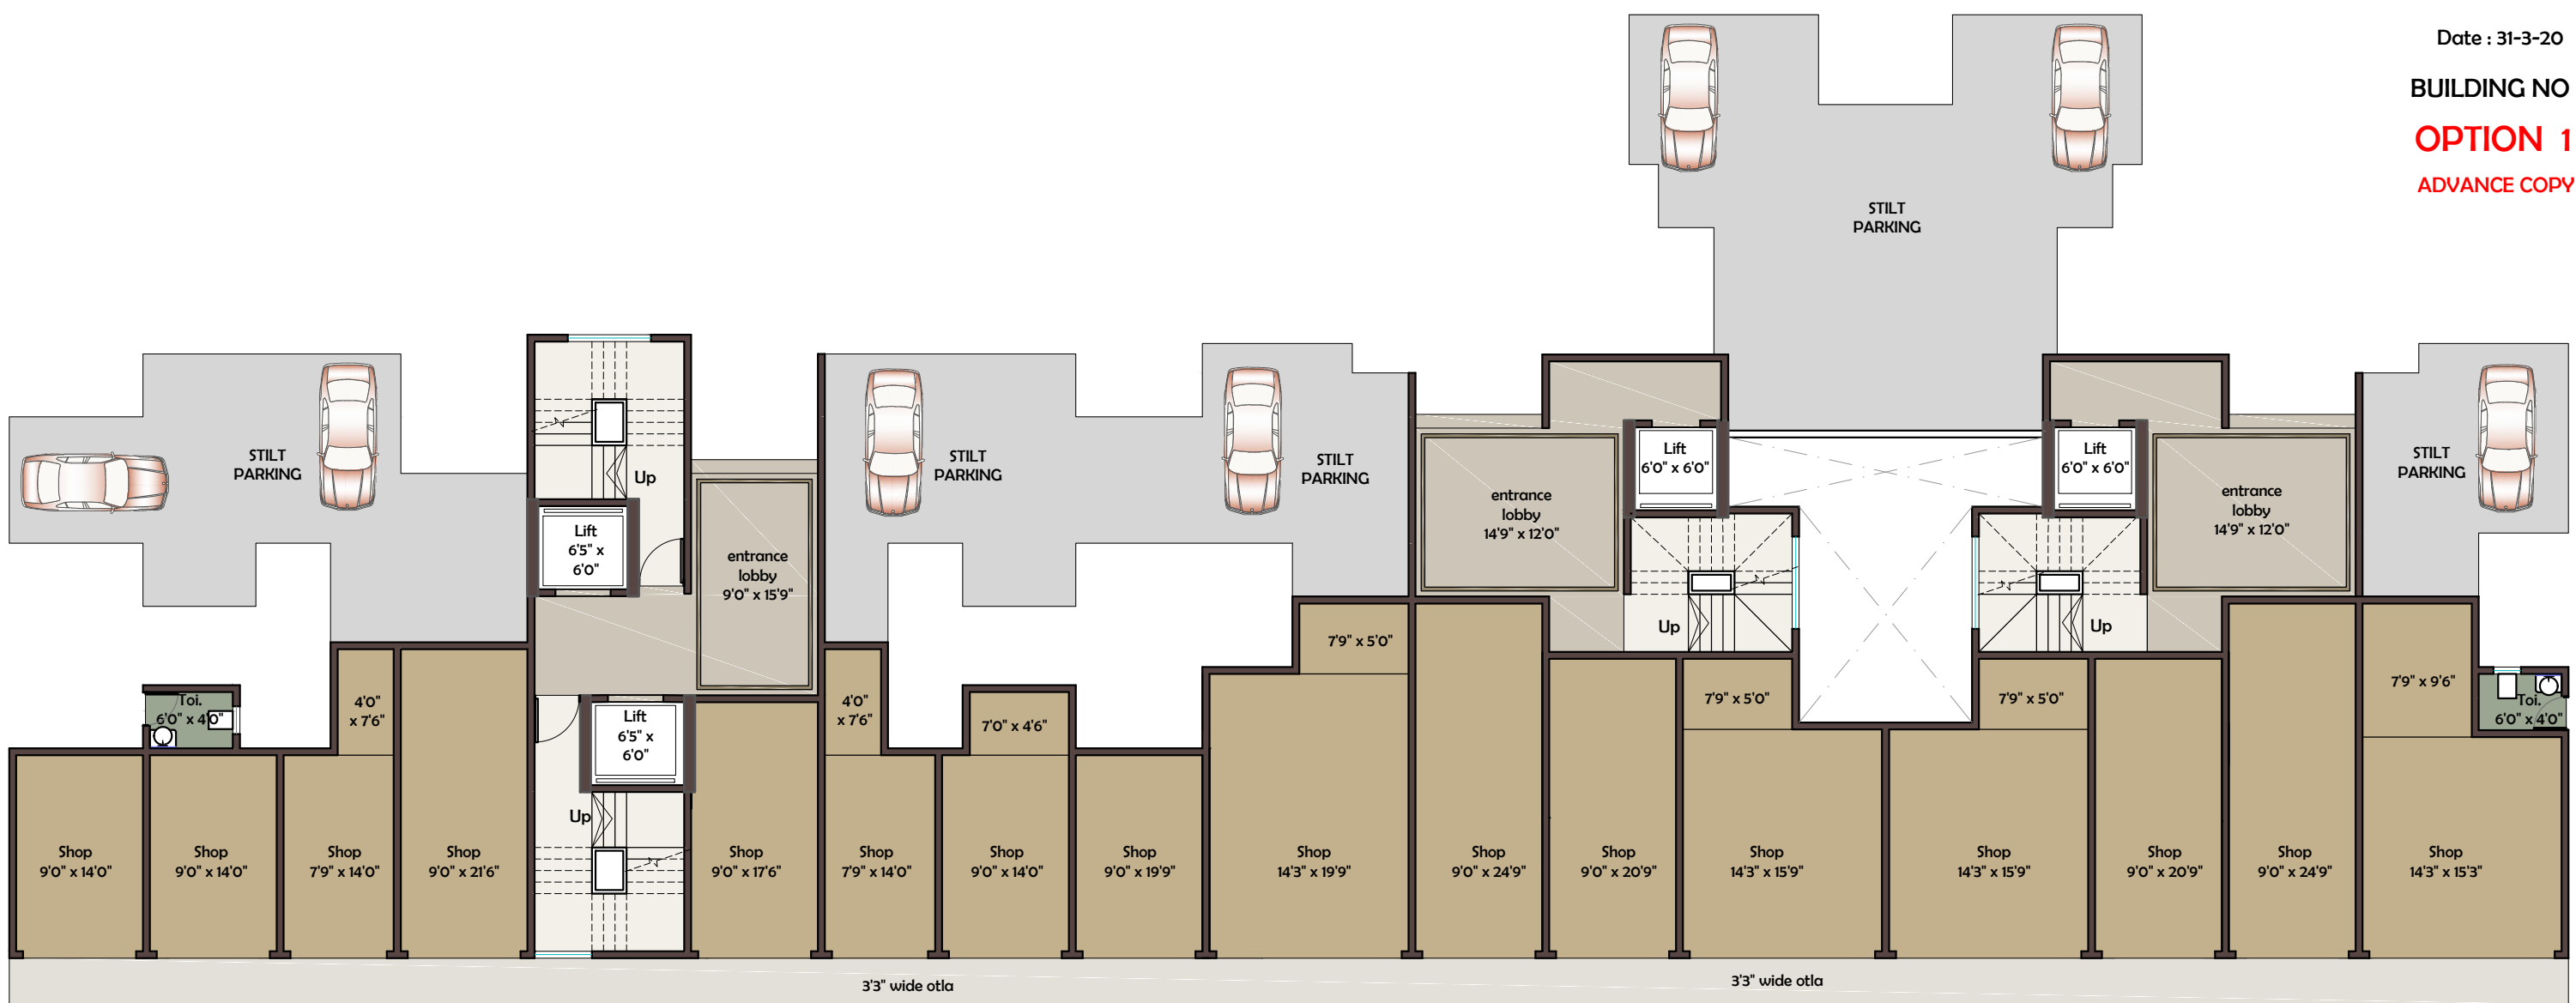

Ground Floor Plan

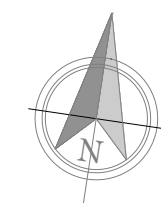

Proposed Resl.& com. bldg. "PRITHVI ANAND BUILDERS"

project consultant

at Palghar

DIMENSIONS